

FOR SALE

1450 N. HUNDLEY STREET


ANAHEIM | CA | 92806



±3,651 SF FREESTANDING INDUSTRIAL BUILDING

PROPERTY HIGHLIGHTS:

- ±3,651 Square Foot Free Standing Industrial Building
- Fee Simple- No Association
- 400 Amps of Power
- 15' Clear Height
- 1 Ground Level Loading Door
- 0.23 Acre Parcel
- ±913 Square Feet of Office
- Extensive Window Line
- Natural Gas
- Built in 1985
- Close Proximity to 57 & 91 Freeways

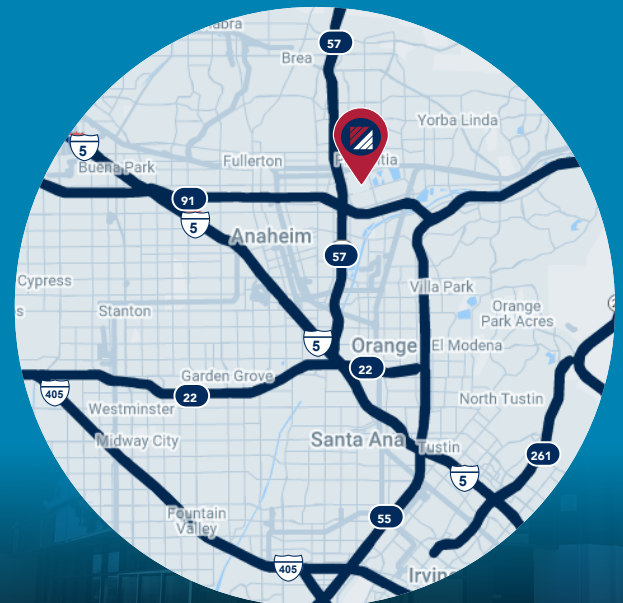

FOR MORE INFORMATION, CONTACT:

DENNIS HOLT | VICE PRESIDENT
P: 949.242.1714
DENNIS.HOLT@DAUMCRE.COM
CADRE #01948978

MIKE BARREIRO | EXEC. V.P. | PRINCIPAL
P: 949.355.8500 | M: 949.355.8500
MBARREIRO@DAUMCRE.COM
CADRE #01712620


Although all information is furnished regarding for sale, rental or financing is from sources deemed reliable, such information has not been verified and no express representation is made nor is any to be implied as to the accuracy thereof, and it is submitted subject to errors, omissions, changes of price, rental or other conditions, prior sale, lease or financing, or withdrawal without notice. D/AQ Corp. # 01129558

DAUM
COMMERCIAL REAL ESTATE SERVICES

FOR SALE

1450 N. HUNDLEY STREET | ANAHEIM | CA

SITE PLAN

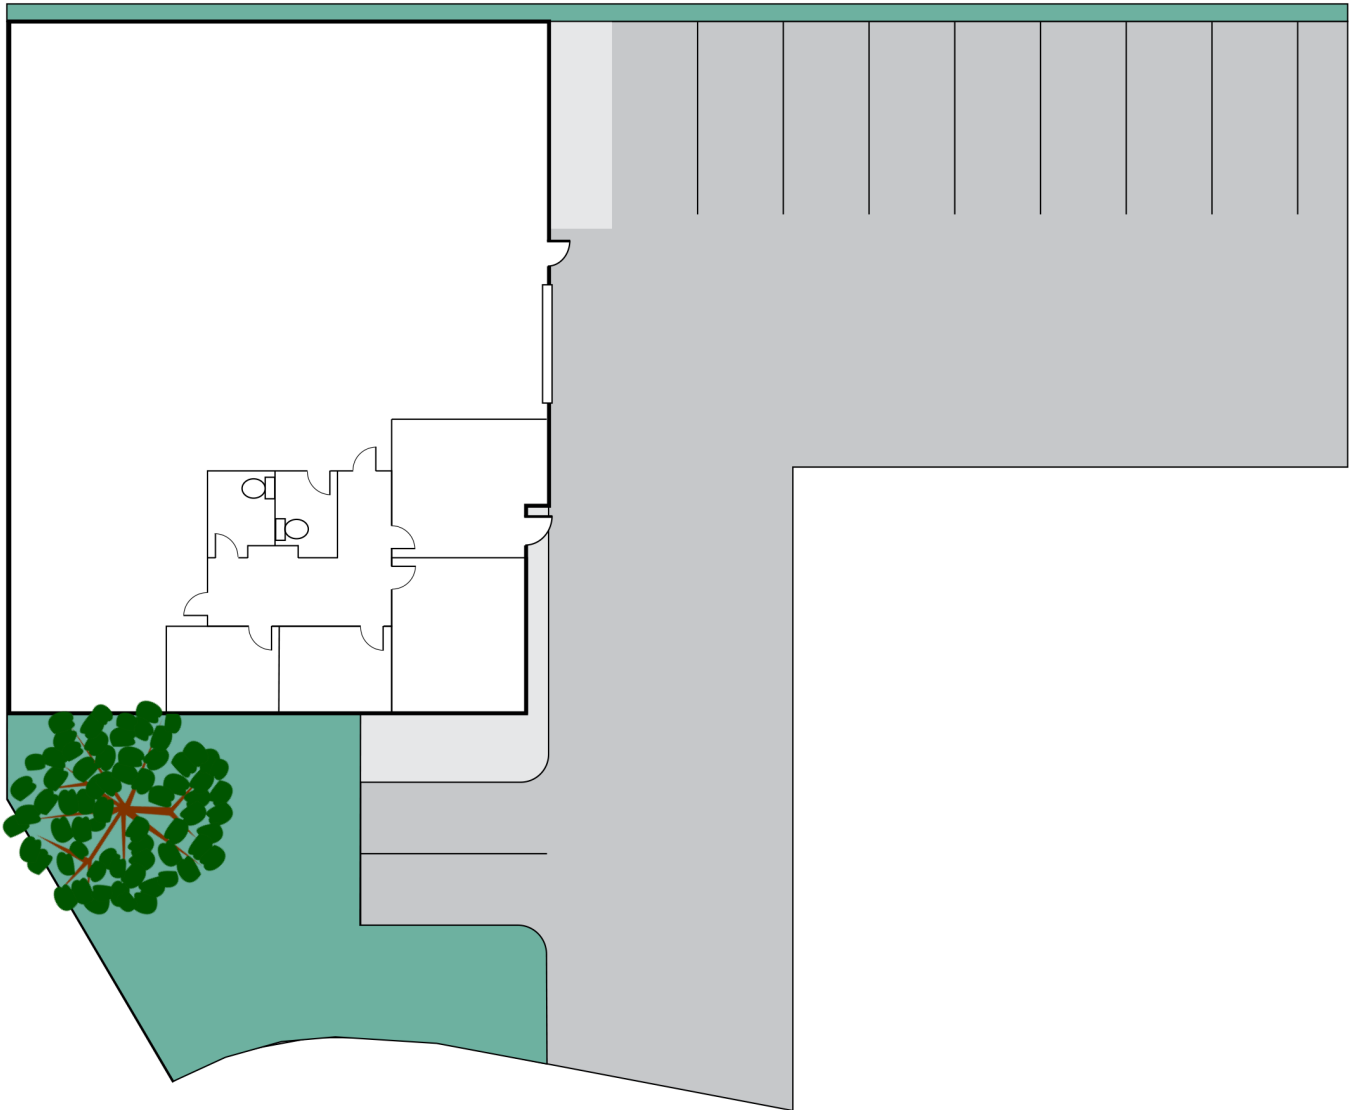


*NOT TO SCALE

Although all information is furnished regarding for sale, rental or financing is from sources deemed reliable, such information has not been verified and no express representation is made nor is any to be implied as to the accuracy thereof, and it is submitted subject to errors, omissions, changes of price, rental or other conditions, prior sale, lease or financing, or withdrawal without notice. D/AQ Corp. # 01129558

FOR SALE

1450 N. HUNDLEY STREET | ANAHEIM | CA

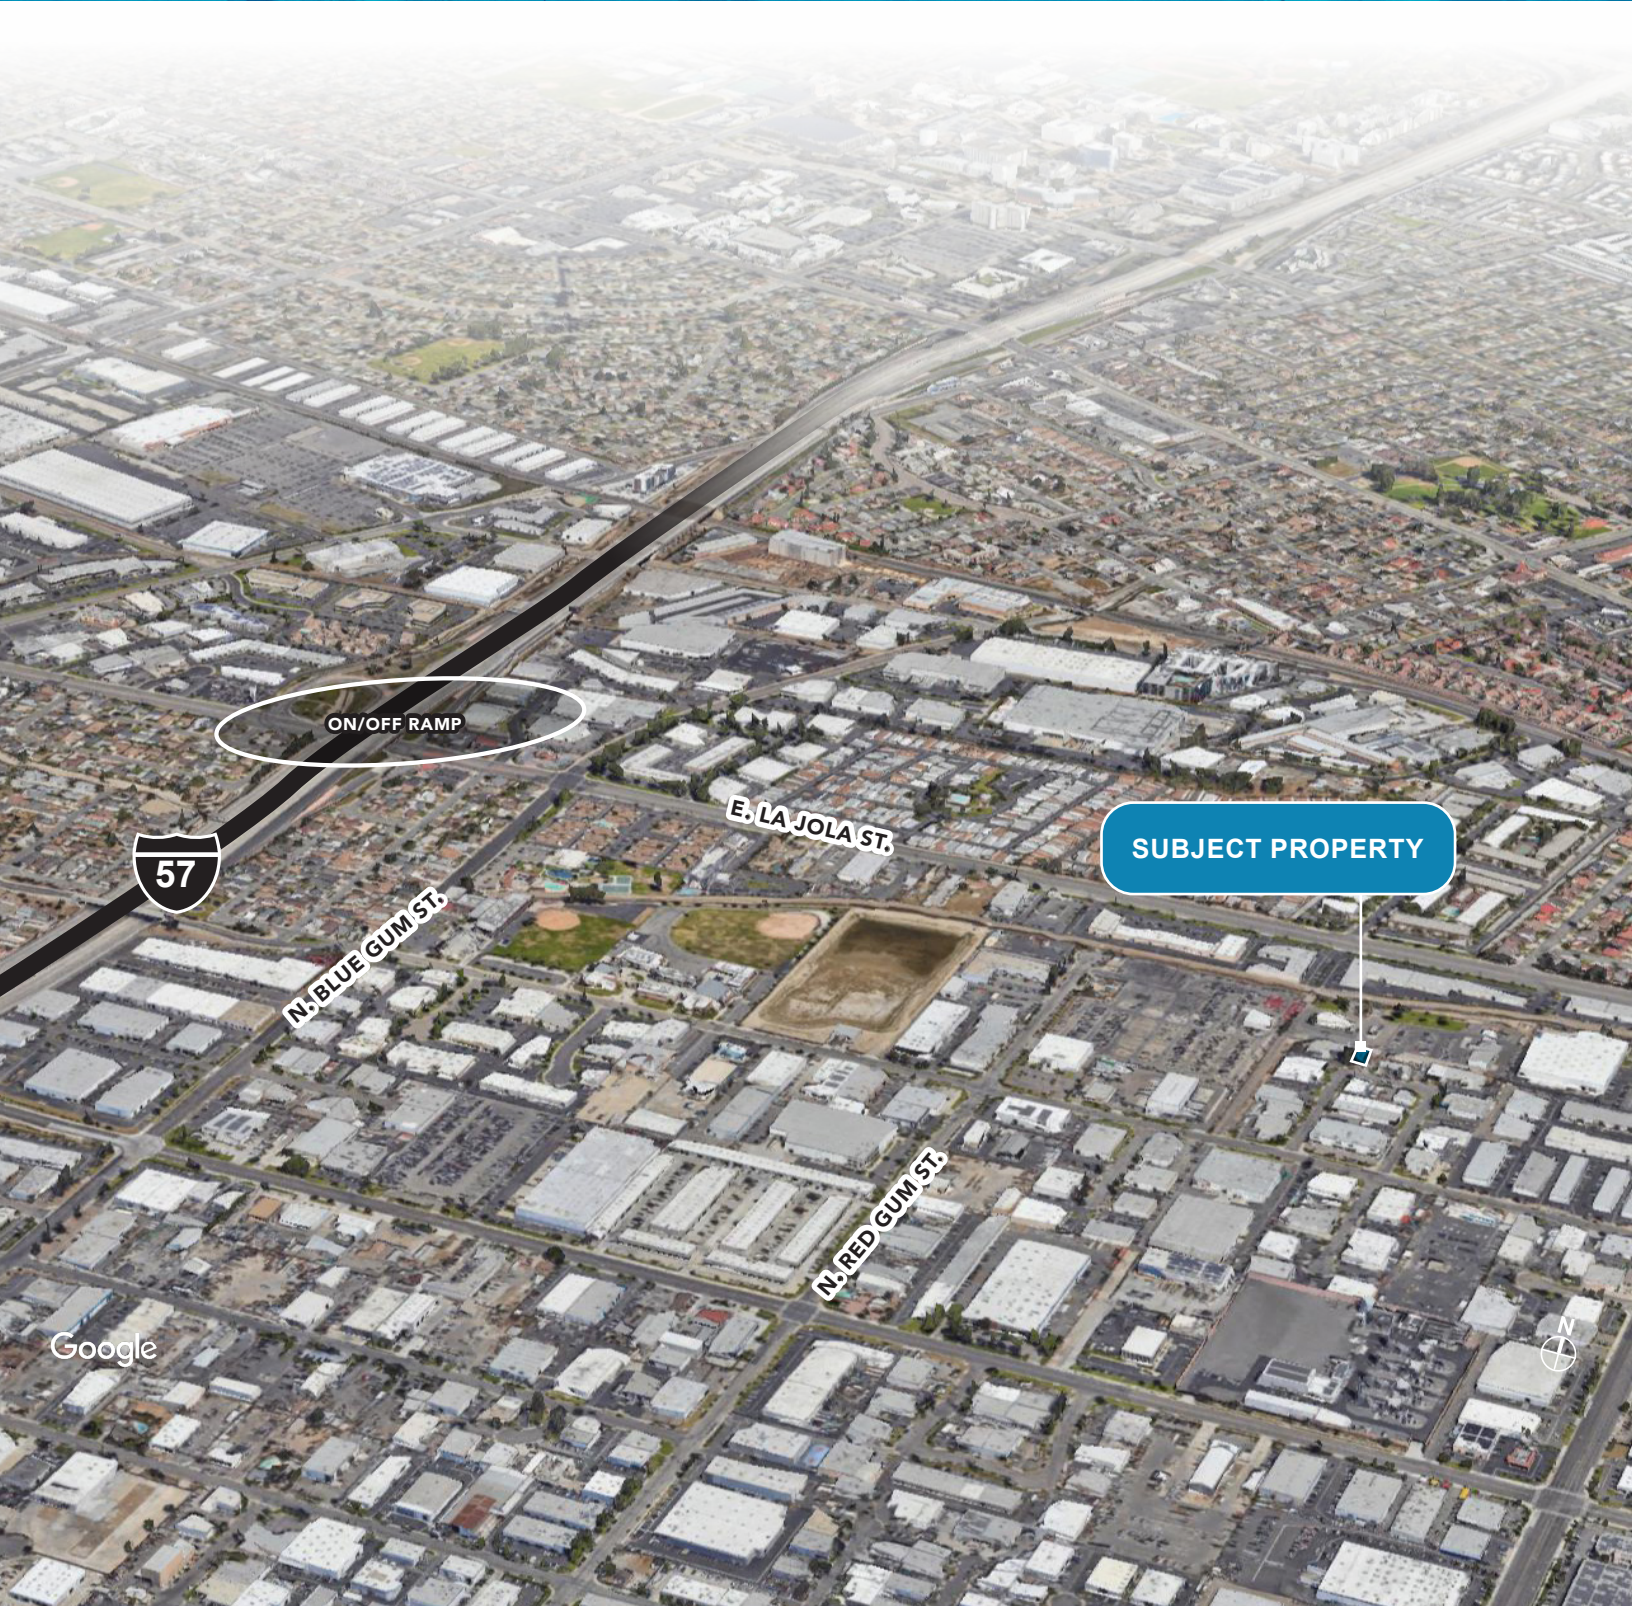

Google

Although all information is furnished regarding for sale, rental or financing is from sources deemed reliable, such information has not been verified and no express representation is made nor is any to be implied as to the accuracy thereof, and it is submitted subject to errors, omissions, changes of price, rental or other conditions, prior sale, lease or financing, or withdrawal without notice. D/AQ Corp. # 01129558

DAUM
COMMERCIAL REAL ESTATE SERVICES

DAUM COMMERCIAL REAL ESTATE SERVICES | WWW.DAUMCOMMERCIAL.COM