




Google

INDUSTRIAL FOR SUBLEASE 35,000 SF

15730 S. FIGUEROA ST. | GARDENA | CA 90248

PROPERTY HIGHLIGHTS

- 35,000 SF Available
- 750 SF of Office
- Five (5) Dock High Doors
- 30' Clear Height
- Flexible Term
- Material Handling Services also Available
- Close to 110, 105, 91, and 405 Freeways

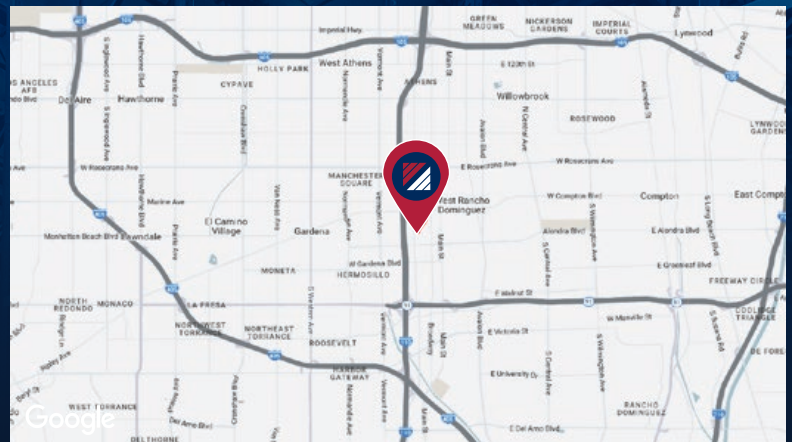

FOR MORE INFORMATION, CONTACT:

CASEY MUNGO | SIOR
EVP | Principal
P: 562.207.3301 | M: 562.260.9197
cmungo@daumcommercial.com
CA License #01490279

JEFF JORGE
Vice President
P: 310.538.6703 | M: 401.742.9122
Jeff.jorge@daumcommercial.com
CA License #01947947


Although all information is furnished regarding for sale, rental or financing from sources deemed reliable, such information has not been verified and no express representation is made nor is any to be implied as to the accuracy thereof, and it is submitted subject to errors, omissions, changes of price, rental or other conditions, prior sale, lease or financing, or withdrawal without notice. D/AQ Corp. # 01129558




INDUSTRIAL FOR SUBLEASE

35,000 SF

15730 S. FIGUEROA ST.
GARDENA, CA 90248

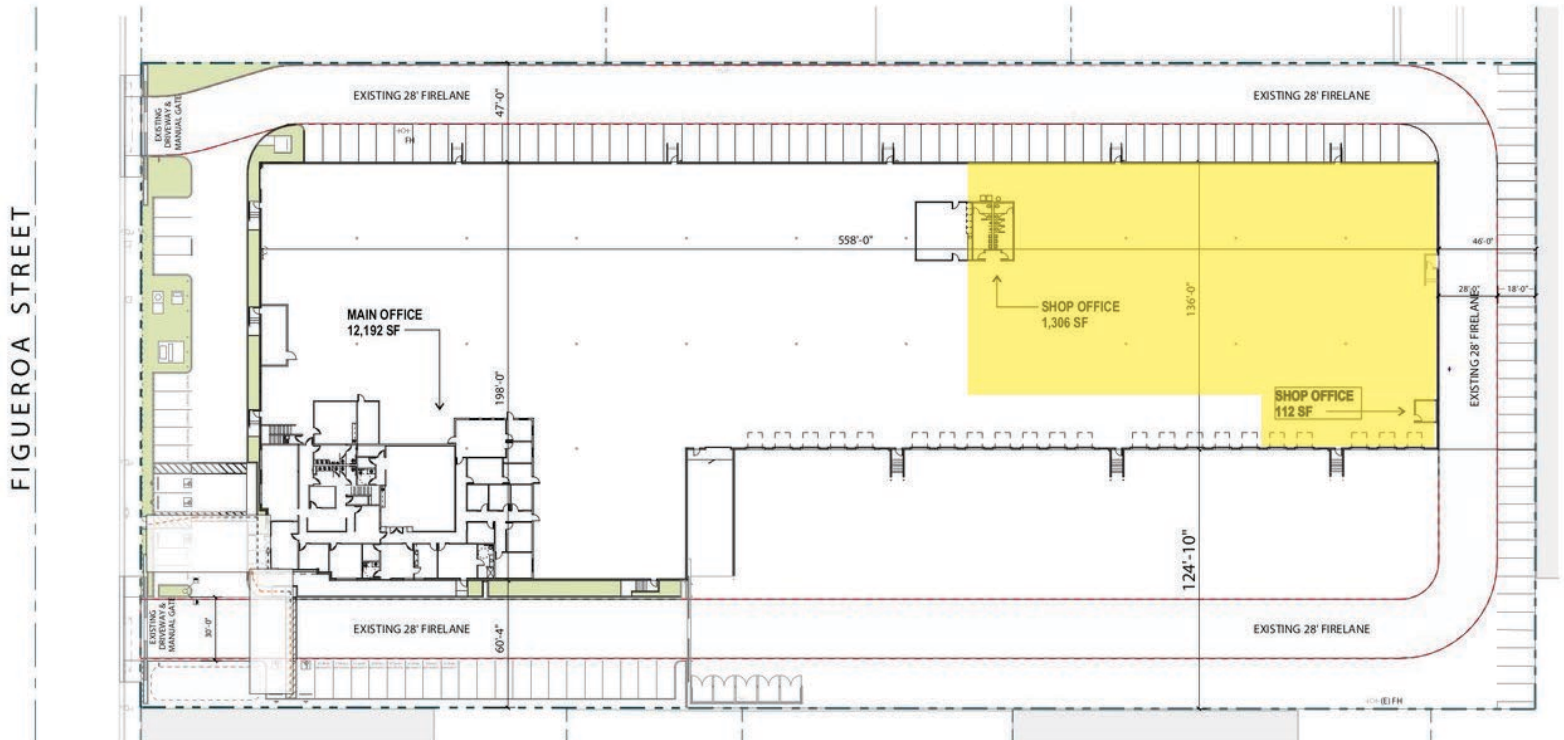

*ALL MEASUREMENTS ARE APPROXIMATE AND ARE NOT TO SCALE. MEASUREMENTS ARE INTERIOR MEASUREMENTS, FLOOR PLAN DOES NOT SHOW ALL IMPROVEMENTS.

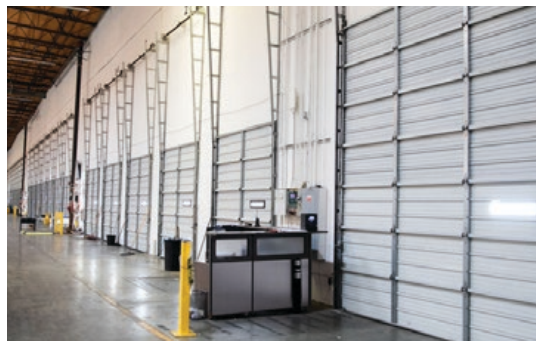

FOR MORE INFORMATION, CONTACT:

CASEY MUNGO | SIOR
EVP | Principal
P: 562.207.3301 | M: 562.260.9197
cmungo@daumcommercial.com
CA License #01490279

JEFF JORGE
Vice President
P: 310.538.6703 | M: 401.742.9122
Jeff.jorge@daumcommercial.com
CA License #01947947

Although all information is furnished regarding for sale, rental or financing from sources deemed reliable, such information has not been verified and no express representation is made nor is any to be implied as to the accuracy thereof, and it is submitted subject to errors, omissions, changes of price, rental or other conditions, prior sale, lease or financing, or withdrawal without notice. D/AQ Corp. # 01129558



INDUSTRIAL FOR SUBLEASE

35,000 SF

15730 S. FIGUEROA ST.
GARDENA, CA 90248

AMENITIES



FOR MORE INFORMATION, CONTACT:

CASEY MUNGO | SIOR
EVP | Principal
P: 562.207.3301 | M: 562.260.9197
cmungo@daumcommercial.com
CA License #01490279

JEFF JORGE
Vice President
P: 310.538.6703 | M: 401.742.9122
Jeff.jorge@daumcommercial.com
CA License #01947947

Although all information is furnished regarding for sale, rental or financing from sources deemed reliable, such information has not been verified and no express representation is made nor is any to be implied as to the accuracy thereof, and it is submitted subject to errors, omissions, changes of price, rental or other conditions, prior sale, lease or financing, or withdrawal without notice. D/AQ Corp. # 01129558

